


C. 1/4 CORNER
SEC. 35 T4S-R16W
FD. GIN SPIKE

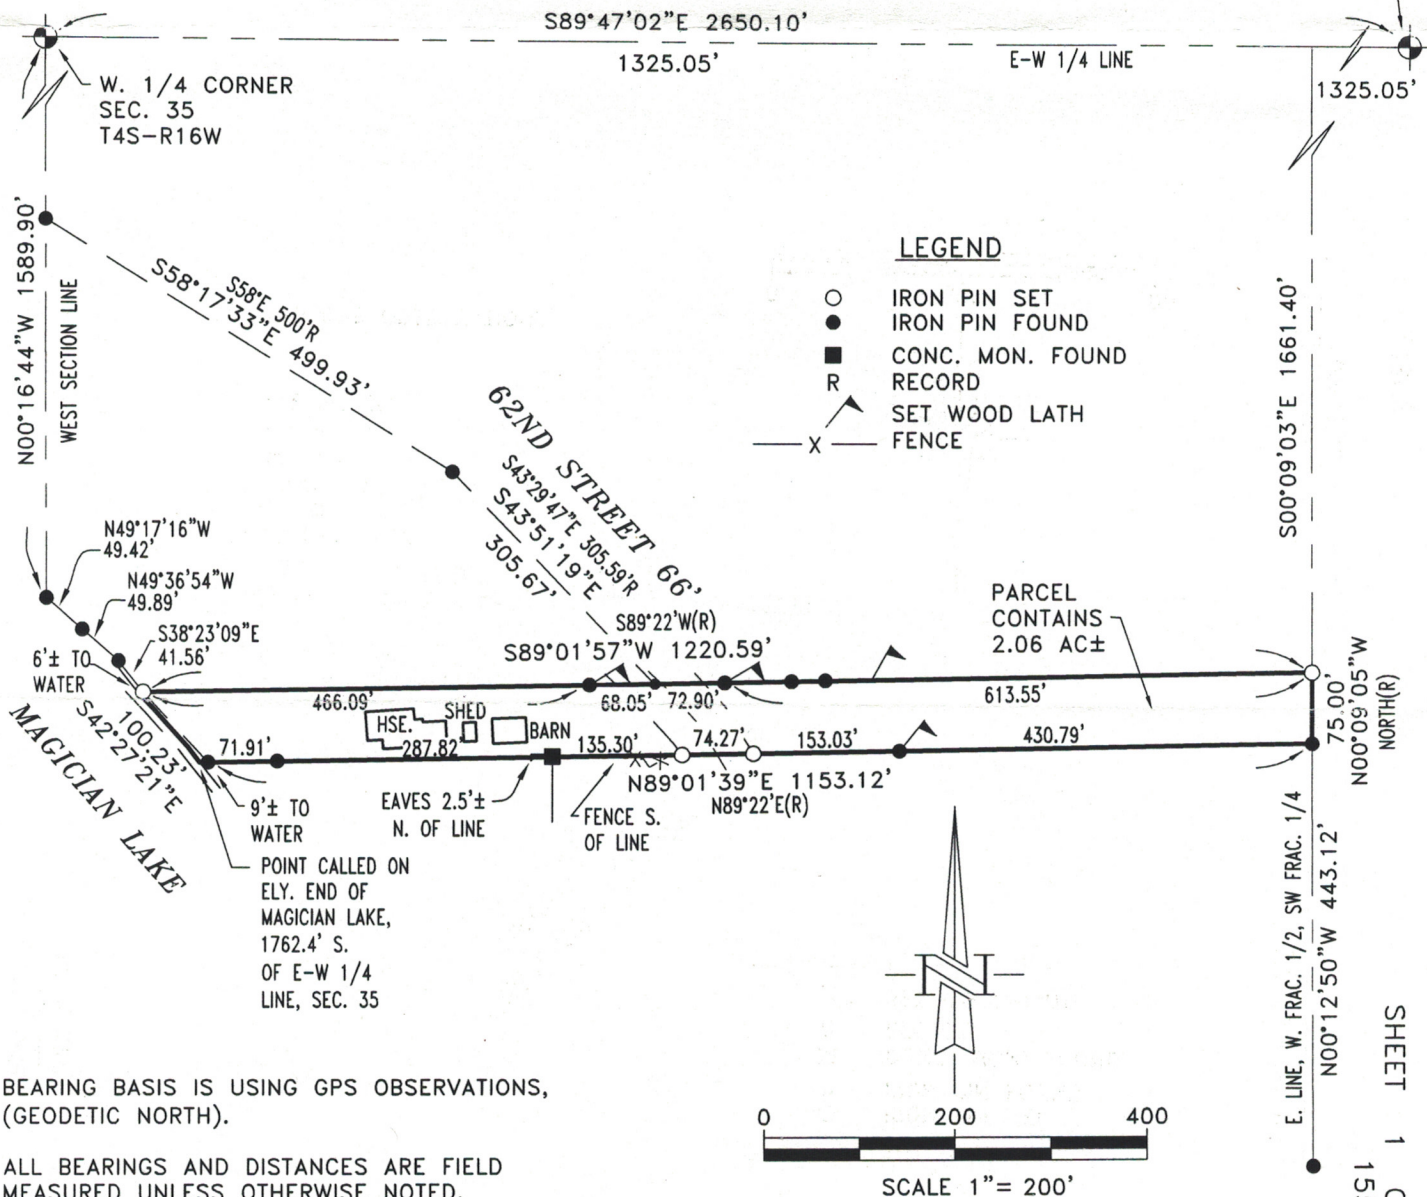

LEGEND

- IRON PIN SET
- IRON PIN FOUND
- CONC. MON. FOUND
- R RECORD
- X SET WOOD LATH FENCE

BEARING BASIS IS USING GPS OBSERVATIONS,
(GEODETIC NORTH).


ALL BEARINGS AND DISTANCES ARE FIELD
MEASURED UNLESS OTHERWISE NOTED.

NOTE: THIS DOCUMENT CERTIFIES THE BOUNDARY
ONLY. ALL BUILDING LOCATIONS ARE FOR VISUAL
PROXIMITIES ONLY AND SHOULD NOT BE USED FOR
ANY TYPE OF CONSTRUCTION PURPOSES.

NOTE: THIS SURVEY MADE FROM DESCRIPTION FURNISHED.

TO: BRIAN LEMON

I, THOMAS A. STEPHENSON, A PROFESSIONAL SURVEYOR IN THE STATE OF MICHIGAN
HEREBY CERTIFY THAT THIS SURVEY WAS MADE BY ME OR UNDER MY DIRECT
SUPERVISION.

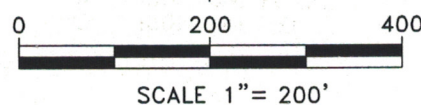

ADDRESS: 95106 62ND STREET
DATE: 11/24/2015
SCALE: 1" = 200'
DRAWN BY: SM
TC: NONE

SHEET 1 OF 1 SHEETS
15503



SLS
Stephenson Land Surveying

Thomas A. Stephenson
THOMAS A. STEPHENSON, PS #46689



www.stephensonls.com
e mail: sls@stephensonls.com

MAIN OFFICE 27873 White Street • Cassopolis, Michigan 49031 • Office 269 / 445-8903 • Fax: 269 / 445-8510
VICKSBURG BRANCH 625 West Prairie St. • Vicksburg, Michigan 49097 • Office 269 / 649-1036 • Fax: 269 / 445-8510
NILES OFFICE 269 / 687-1787 • Fax 269 / 445-8510